




Type A

C.A. = 1076.00 SFT.
S.A. = 1793.00 SFT.

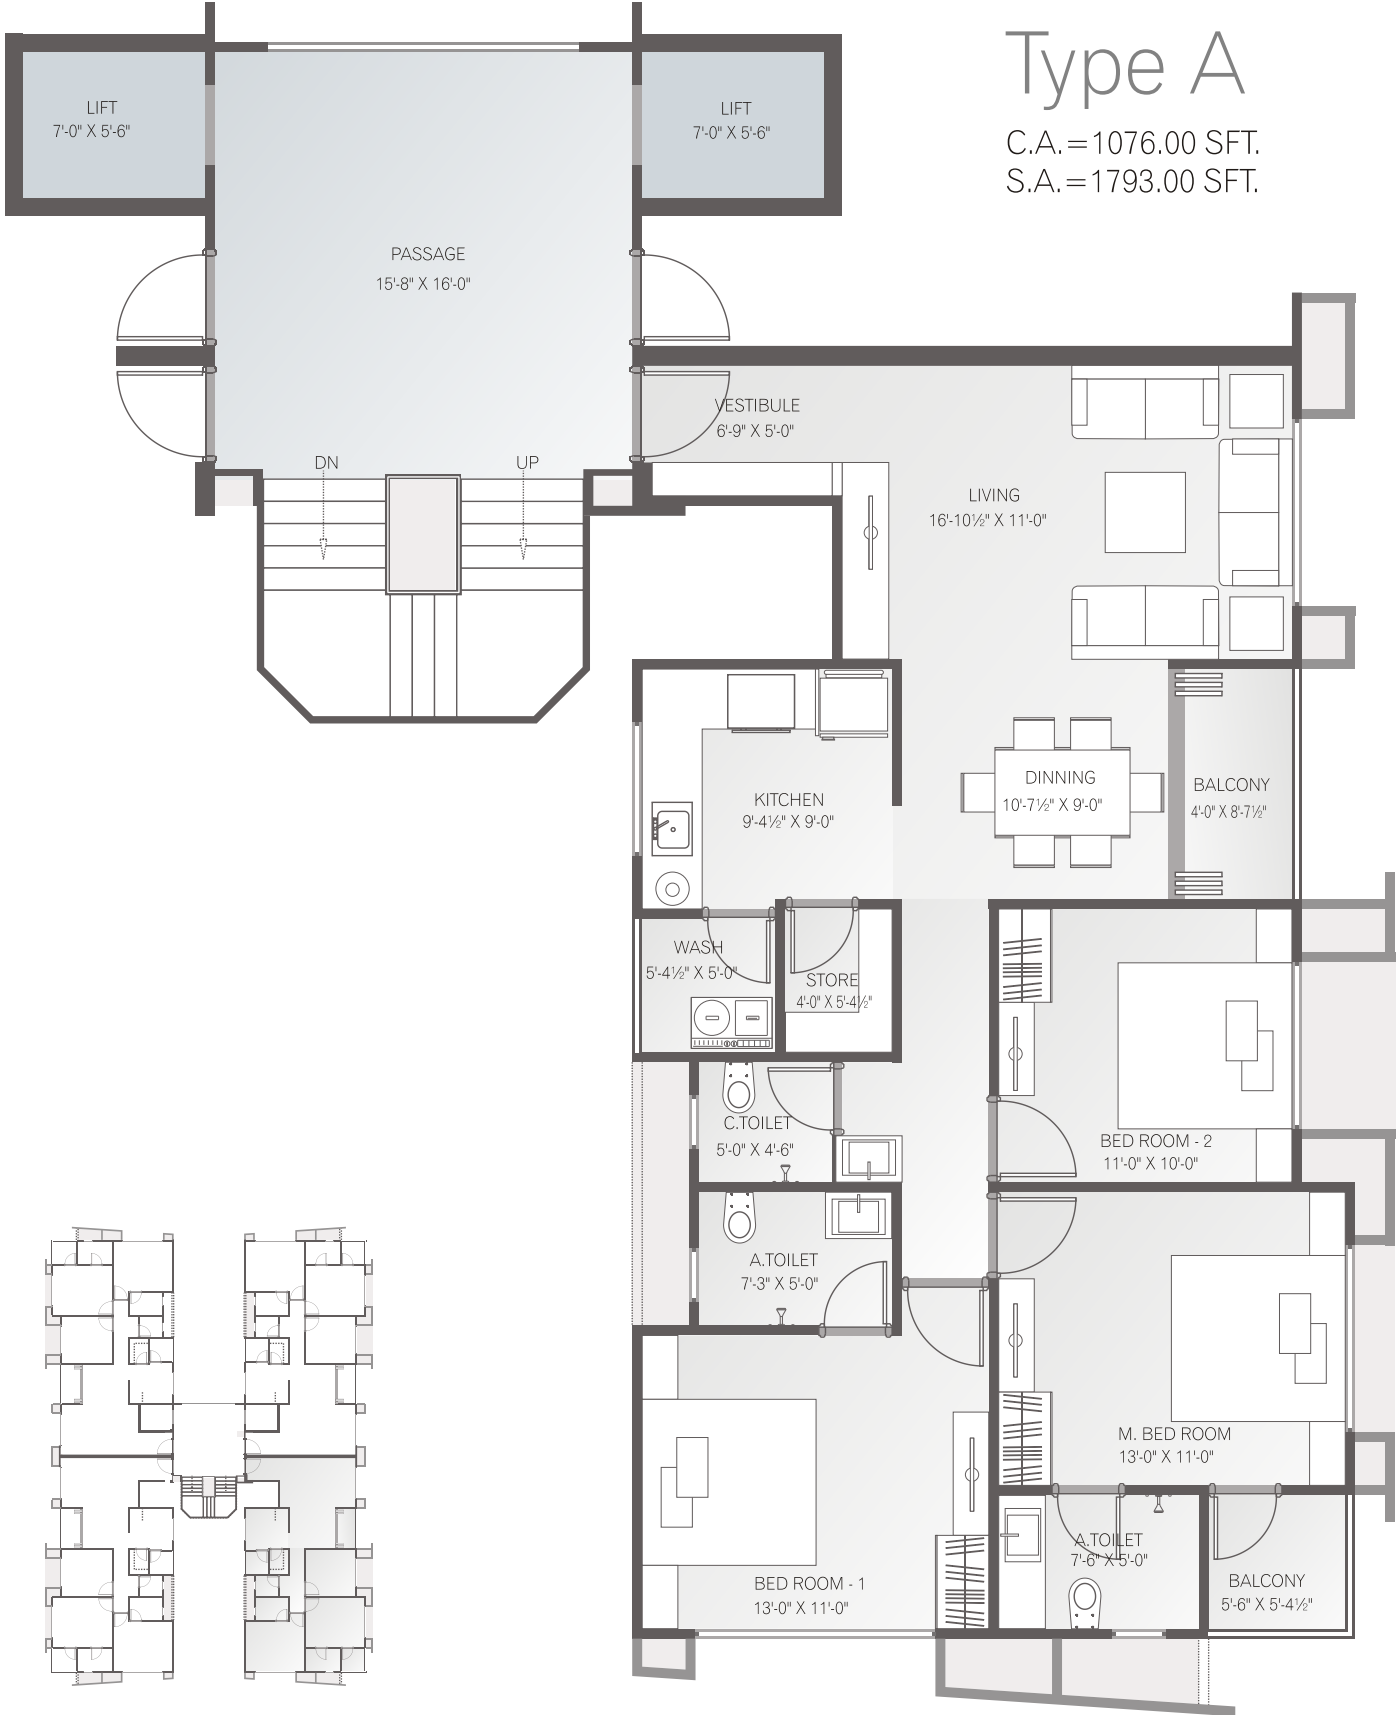

Type B

C.A. = 1144.00 SFT.
S.A. = 1907.00 SFT.

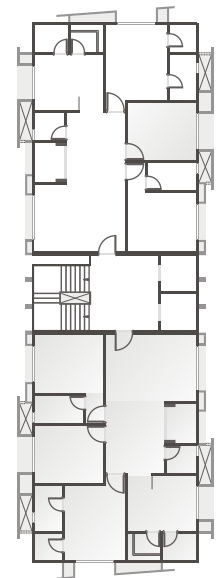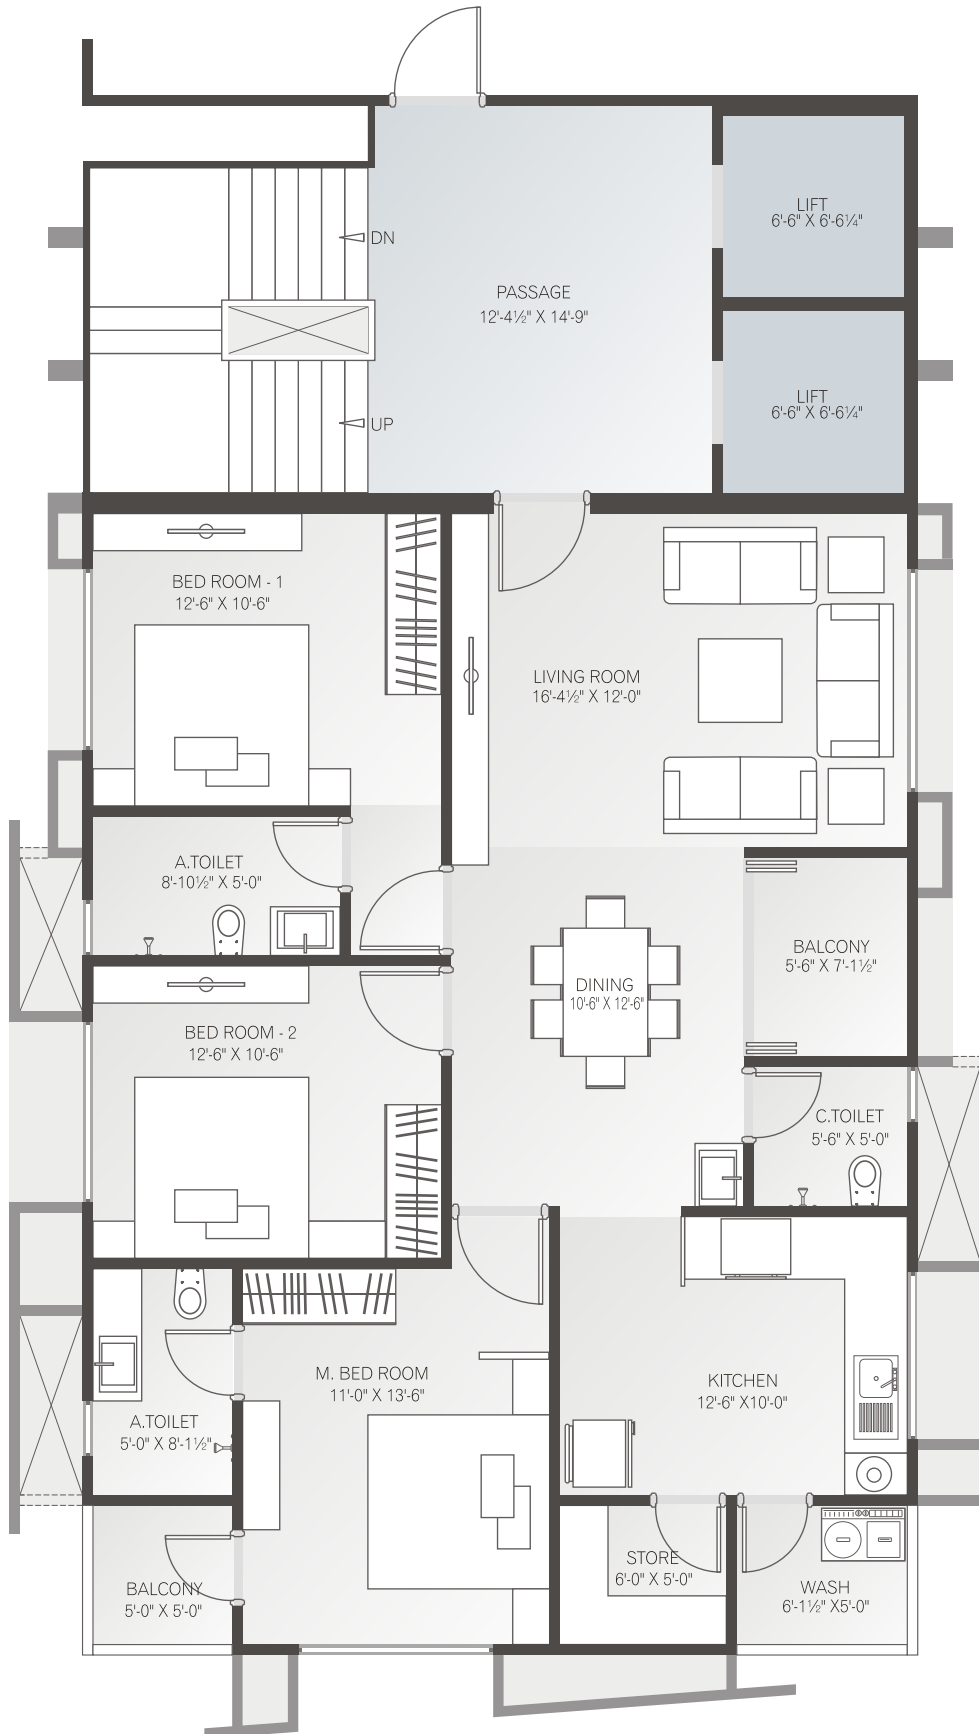

12.00 MT. WIDE T.P. ROAD

24.00 MT. WIDE T.P. ROAD



Basement Plan